


PROPOSED STORMWATER OPEN CHANNELS LAYOUT
SCALE 1: 1000

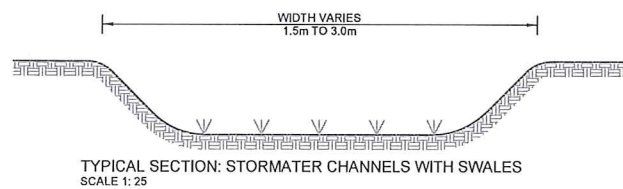

NOTES

01/08/2019	01	FOR REPORT	GA
DATE	REVISION		BY

NOTE:
COPYRIGHT IS VESTED IN THIS DOCUMENT AND NO USE OR REPRODUCTION OR DUPLICATION THEREOF MAY OCCUR WITHOUT THE WRITTEN CONSENT OF THE AUTHOR

CLIENT
TELEGENIX TRADING

PROJECT
SIMONDIUM INDUSTRIAL DEVELOPMENT ERF 915

TITLE
PROPOSED STORMWATER OPEN CHANNELS AND TYPICAL SECTION



SKCMasakhizwe Engineers
CONSULTING ENGINEERS TO BUILD THE NATION
13 PASTORIE AVENUE PO BOX 229 PAARL 7620
TEL: (021) 871 1422/3 FAX: (021) 872 7740
99 CHURCH STREET PO BOX 63 MALMESBURY 7300
TEL: (022) 487 3017 eMail: skcmsouth@skcm.co.za

ARCHITECTS

DESIGNED M LOUBSER	DRAWN G AGULLHAS	APPROVED M LOUBSER PrEng 880632
DATE 01 AUGUST 2019	SCALE AS SHOWN	
DRAWING NUMBER W1820B-100		REVISION 01