


SECTION: B - B
ATTENUATION POND - 2
SCALE 1:25

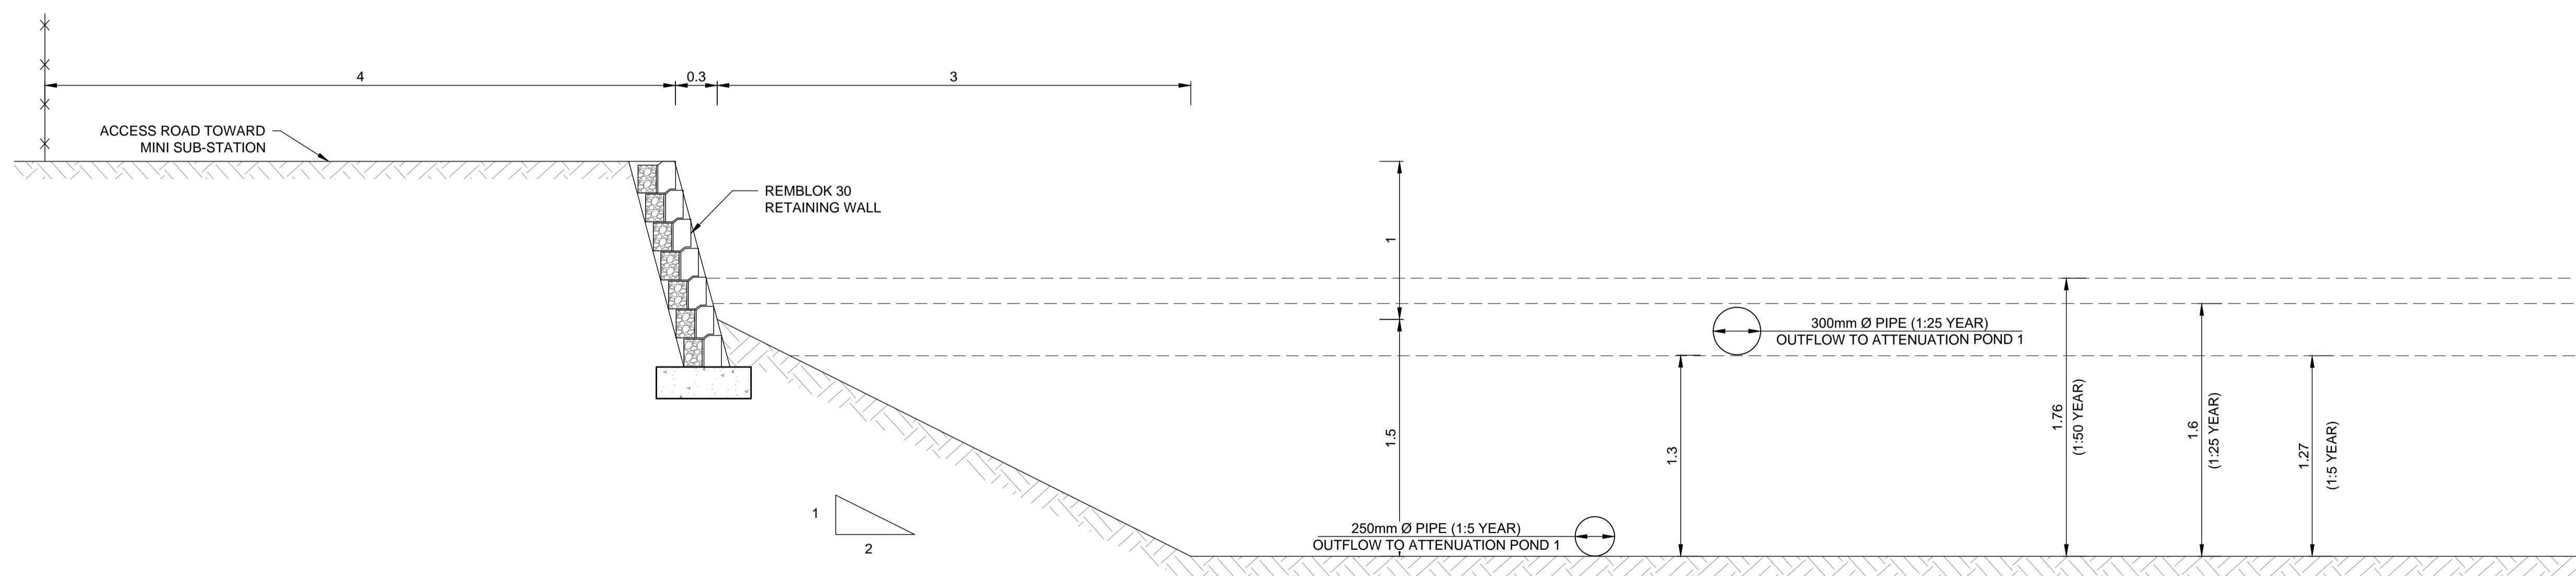

SECTION: C - C
ATTENUATION POND - 3
SCALE 1:25

APPROVED
TOWN ENGINEER TRIPLE THREE ENGINEERING

BENCH MARKS			
BM	Y	X	Z

- GENERAL NOTES**
1. THE CONTRACTOR IS TO CONFIRM ALL DIMENSIONS ON SITE AND TO REPORT ANY DISCREPANCIES TO THE ENGINEER IMMEDIATELY.
 2. ALL WORK IS TO BE EXECUTED IN ACCORDANCE WITH THE PROVISIONS OF SANS 1200.
 3. NOTE THAT NO OTHER BURIED SERVICES ARE INDICATED ON THIS DRG.
 4. DIMENSIONS ARE NOT TO BE SCALED FROM THIS DRAWING.
 5. THIS DRAWING IS NOT TO BE USED FOR CONSTRUCTION UNLESS SPECIFICALLY DIRECTED OR INDICATED.
 6. THE CONTRACTOR IS REQUIRED TO MINIMISE DUST AND NOISE NUISANCE TO ALL SURROUNDING PROPERTIES.
 7. A MINIMUM NOTICE PERIOD OF 24 HOURS IS REQUIRED FOR ANY INSPECTION.
 8. CONTRACTOR IS TO PROVIDE A DETAILED SCHEDULE OF INFORMATION REQUIRED INDICATING ALL SUCH DATES.

LEGEND


REVISIONS

NO.	DRAWN	DATE	REVISION
B	JM	2018-05-15	SUBMIT WITH SWMR
A	JRD	2018-03-27	CONCEPT DRAWING

CLIENT INFORMATION

CONSULTING ENGINEERS

Western Cape Office - 18 on Main Street, Paarl, 7646 / P O Box 200, Paarl, 7620
Gauteng Office - 16 Kruihsessie Road, Unit 33 Eagles View, Roodekrans, / P O Box 6403, Weltevreden Park, 1715
Tel 021 863 1244/6. Fax 021 863 1246 or 086 263 3934 / info@triple3.co.za / www.triple3.co.za

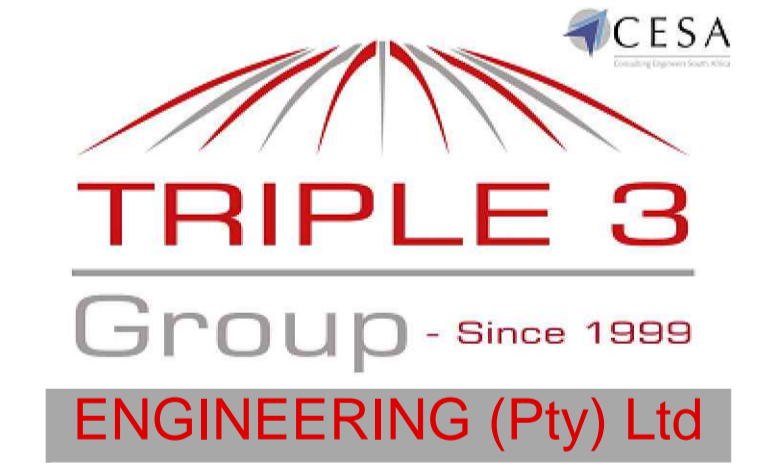

PROJECT

ERF 15712 WELLINGTON

DESCRIPTION

STORMWATER ATTENUATION POND LAYOUT & DETAIL

DESIGNED CAND ENG. TECH.	JM 201550385	SCALE	SHOWN	A1
DRAWN	JM	DATE	26-03-2018	
APPROVED PR TECH (ENG)	GLR 200070105	CONTRACT NO	323	
DRAWING NO.	323-03-02	SHEET	2 OF 2	
PROJECT STATUS				
<input checked="" type="radio"/> Concept Drawing <input type="radio"/> Tender Drawing <input type="radio"/> Construction Drawing <input type="radio"/> As Built Drawing				
REVISION	A	B	.	.