



- NOTE:**
- EXISTING INSITU STRUCTURE TO BE RETAINED.
  - DEBRIS TO BE REMOVED FROM EXISTING STRUCTURE.
  - NEW CONCRETE APRON SLAB TO BE CASTED.

BOX CULVERT  
2 / 2.77 x 1.57  
AT km 8,920


SCALE 1:500

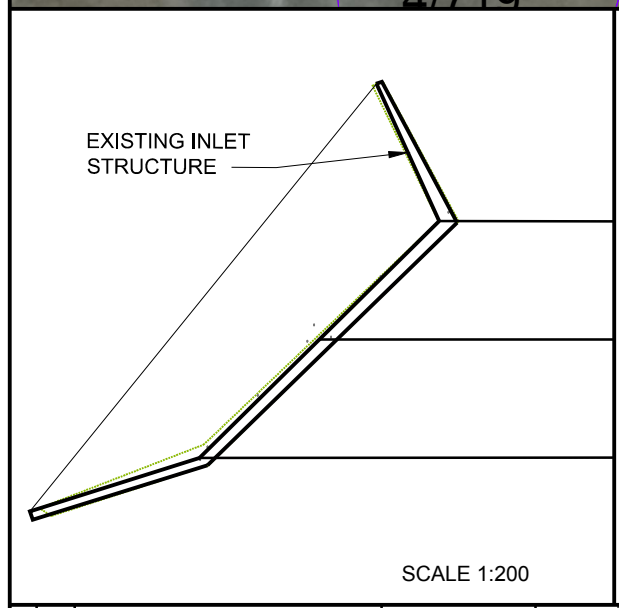

SCALE 1:200

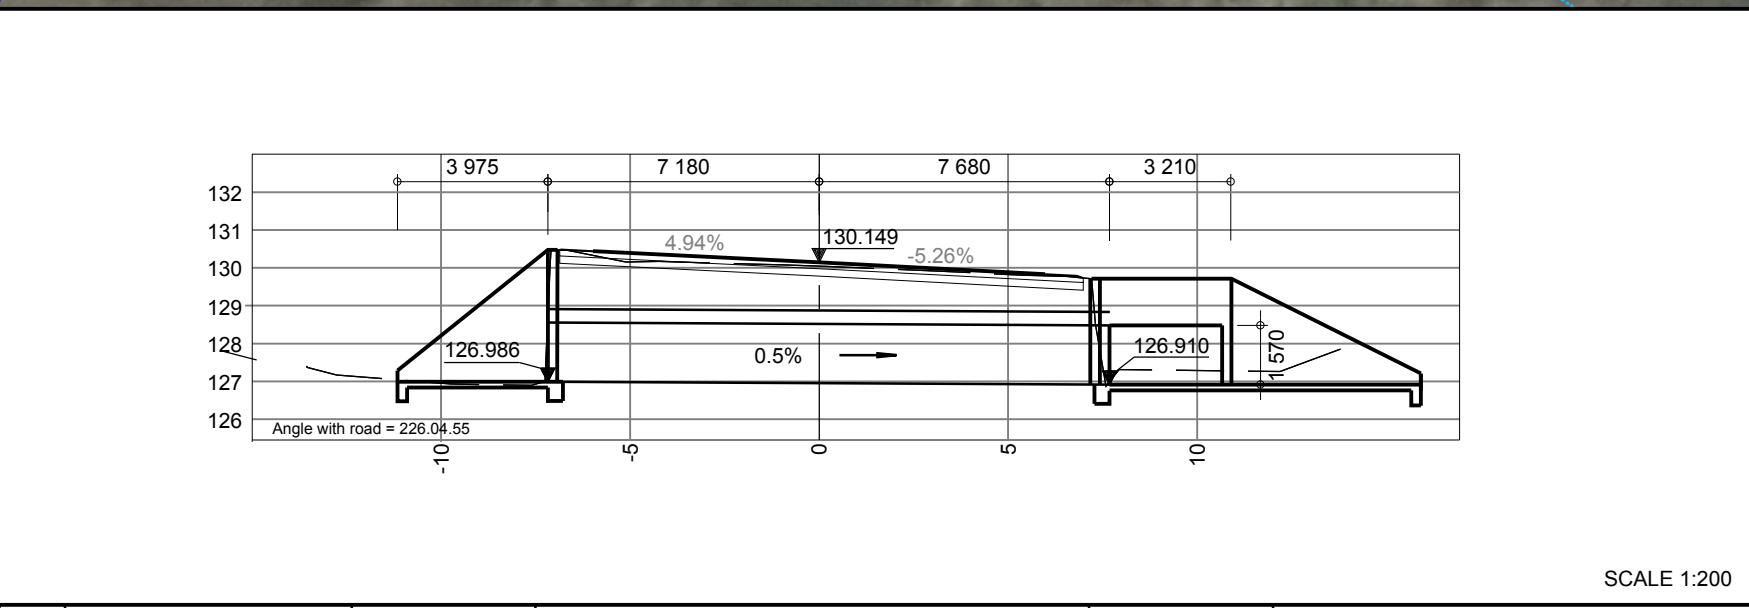

SCALE 1:200

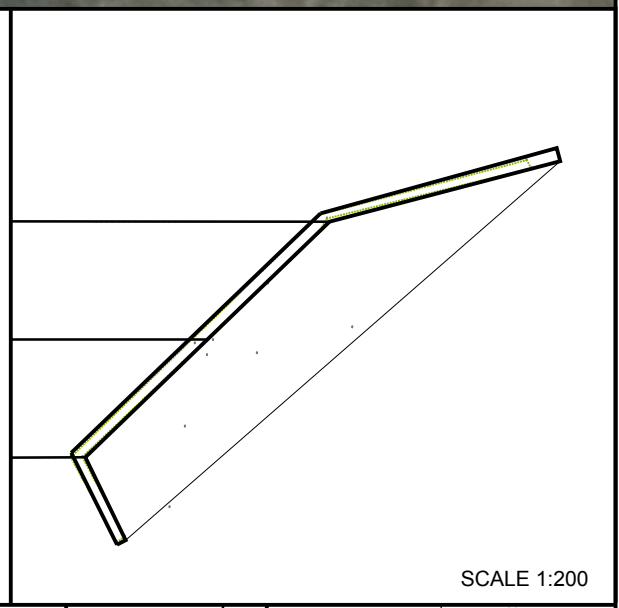

SCALE 1:200

No.	DATE	ADDITIONS AND AMENDMENTS	APPROVED	DESIGNED BY:	R.O.
			CONS. ENG. PRE		
				CHECKED BY:	F.W.S
				DRAWN BY:	E.S
				CHECKED BY:	

**ixengineers**  
Infrastructure Excellence  
31 Allen Drive Cape Town  
Loevenstein 7535 Tel: (021) 912-3000  
www.ixengineers.co.za

CONSULTING ENGINEERS  
DATE

**Western Cape Government**  
Transport and Public Works

APPROVED  
THIS APPROVAL IS FOR PROCEDURAL AND ADMINISTRATIVE REVIEW PURPOSES ONLY AND DOES NOT ATTRACT LEGAL LIABILITY OF ANY KIND FROM WHATEVER CAUSE OR HOWEVER ARISING.  
PROVINCIAL ROADS ENGINEER  
DATE

**REHABILITATION OF DIVISIONAL ROAD 1098**  
(km 8,79 TO km 14,24)  
**BOX CULVERT 2 / 2,770 x 1,570**  
AT km 8,920

PRELIMINARY	FOR INFORMATION ONLY	FOR APPROVAL	FOR TENDER PURPOSES	FOR CONSTRUCTION
	<input checked="" type="checkbox"/>			

P.R.E.'s FILE No. TWP16/6/4/1/1  
Div Rd1098-C1049  
CONTRACT No. C1049  
CONSULTANT'S PLAN No. C00069-20-EN-DAL-001-001

SCALE 1:500  
ORIGINAL SIZE AS SHOWN  
WCPA STRUCTURES PLAN No.  
WCPA INDEX No.