


SECTION AA - TYPICAL N1 INTERFACE

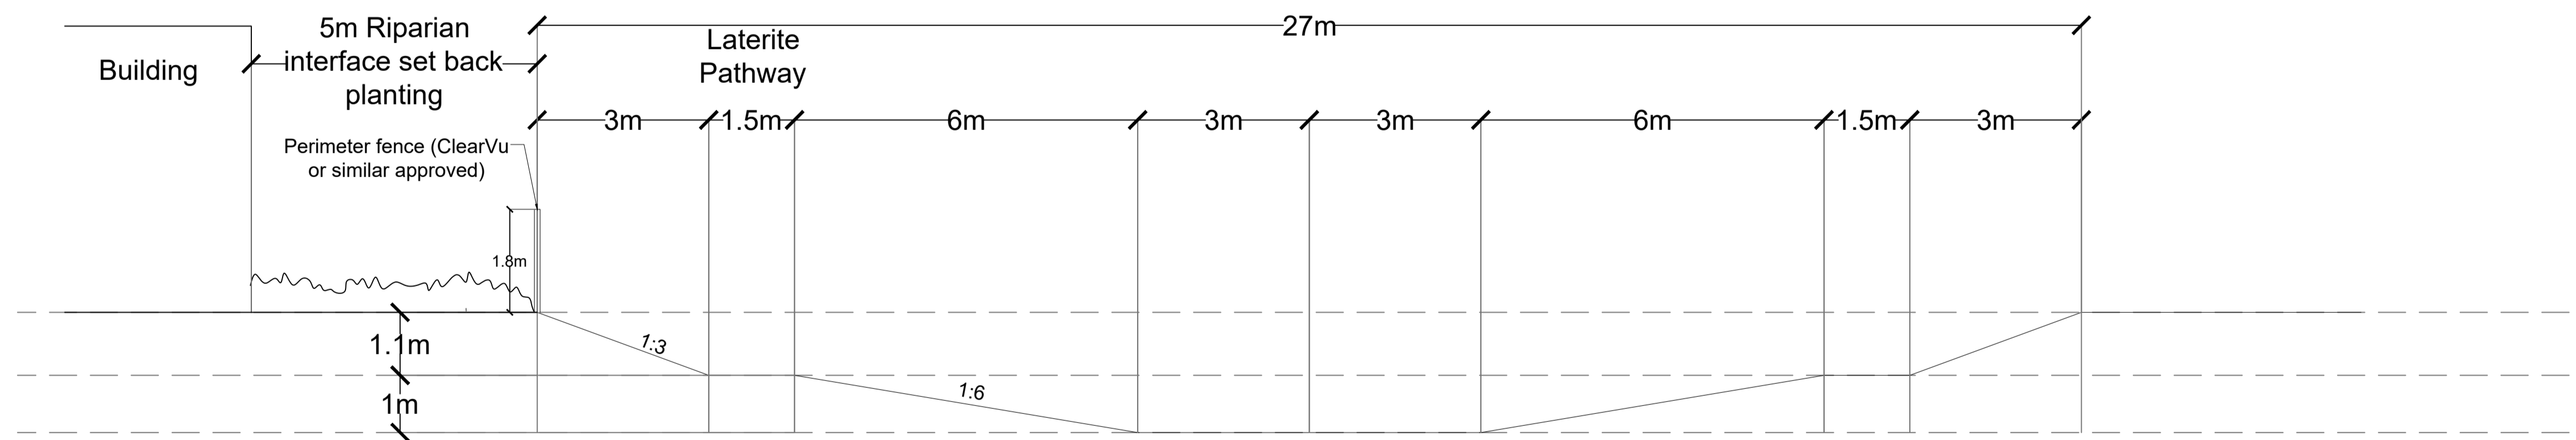

SECTION BB - TYPICAL RIVER CORRIDOR INTERFACE

FIGURE 2

AMENDMENTS	DATE	REV
AMENDMENTS	2019-07-02	E
AMENDMENTS	2019-06-20	D
AMENDMENTS	2019-06-12	C
FOR APPROVAL	2019-05-25	B
FOR APPROVAL	2019-05-04	A
FOR APPROVAL	2018-04-08	0
REVISION NOTES	DATE	REV



Tel: (021)858-1582 P.O. Box 2416 rene@viridian.co.za
 Fax: (086)568-4392 Somerset West, 7129 www.viridian.co.za

CLIENT:
 Lazercor Developments

PROJECT TITLE:
 Pontac Parc
 Erf 10/787, Paarl

DRAWING DESCRIPTION:
 Landscape Master Plan - Sections

PROJECT CODE:	DRAWING CODE:	LAYOUT NO:	REVISION:
18443	LP	002	E

DRAWN:	CHECKED:	DATE:	SCALE:
GJ	RB	2019-07-02	1:75 @ A1 1:150 @ A3

SIGNATURE: RBrett
 Rene Maria Brett SAGLAP 20122

STATUS:
 FOR APPROVAL