

APPROVED  
TOWN ENGINEER

TRIPLE THREE ENGINEERING

BENCH MARKS			
BM	Y	X	Z

- GENERAL NOTES**
1. THE CONTRACTOR IS TO CONFIRM ALL DIMENSIONS ON SITE AND TO REPORT ANY DISCREPANCIES TO THE ENGINEER IMMEDIATELY.
  2. ALL WORK IS TO BE EXECUTED IN ACCORDANCE WITH THE PROVISIONS OF SANS 1200 AS WELL AS ANY ADDITIONAL REQUIREMENTS STIPULATED.
  3. NOTE THAT NO OTHER BURIED SERVICES ARE INDICATED ON THIS DRG.
  4. DIMENSIONS ARE NOT TO BE SCALED FROM THIS DRAWING
  5. THIS DRAWING IS NOT TO BE USED FOR CONSTRUCTION UNLESS SPECIFICALLY DIRECTED OR INDICATED.
  6. THE CONTRACTOR IS REQUIRED TO MINIMISE DUST AND NOISE NUISANCE TO ALL SURROUNDING PROPERTIES.
  7. A MINIMUM NOTICE PERIOD OF 24 HOURS IS REQUIRED FOR ANY INSPECTION.
  8. CONTRACTOR IS TO PROVIDE A DETAILED SCHEDULE OF INFORMATION REQUIRED INDICATING ALL SUCH DATES.
  9. THE PROPOSED WORK MUST BE SUPERVISED BY A REPRESENTATIVE OF TRIPLE THREE ENGINEERING SOLUTIONS (PTY) LTD.
  10. THE RESIDENT ENGINEER SHOULD ENSURE THAT THE CONTRACTOR HAS THE FOLLOWING ITEMS IN PLACE PRIOR TO CONSTRUCTION IN THE ROAD RESERVE:
    - a. A WAYLEAVE/CONSTRUCTION PERMIT FROM SERVICES DEPARTMENTS ARE ON SITE PRIOR TO CONSTRUCTION IN THE ROAD RESERVE.
    - b. ANY CONNECTION TO THE EXISTING SERVICES TO BE CLARIFIED WITH THE RESPECTIVE SERVICE DEPARTMENTS.
    - c. ALL REGULATIONS IN TERMS OF THE OHS ACT TO BE ADHERED TO DURING CONSTRUCTION.
    - d. THE CONTRACTOR MUST BE IN POSSESSION OF ADEQUATE PUBLIC LIABILITY INSURANCE.

**LEGEND**


	EXTERNAL ROAD UPGRADES
	PAVING
	EXISTING ROAD RESERVE
	PROPOSED NEW ROAD RESERVE

**REVISIONS**

NO.	DRAWN	DATE	REVISION
C	RA	2018-05-16	REVISED TO SUIT TRAFFIC ENGINEER RECOMMENDATIONS
B	RA	2018-02-16	REVISED TO SUIT

**CLIENT INFORMATION**

**CONSULTING ENGINEERS**  
 Western Cape Office - 18 on Main Street, Paarl, 7646 / P O Box 200, Paarl, 7620  
 Gauteng Office - 16 Kruisbessie Road, Unit 33 Eagles View, Roodekrans, / P O Box 6403, Weltevreden Park, 1715  
 Tel 021 863 1244/6. Fax 021 863 1246 or 086 263 3934 / info@triple3.co.za / www.triple3.co.za

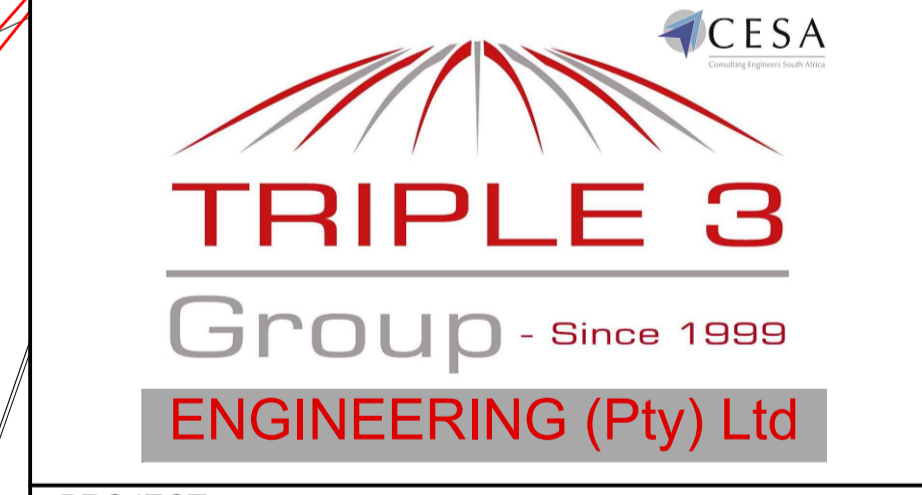

**PROJECT**  
ERF 15712 WELLINGTON

**DESCRIPTION**  
EXTERNAL ROADS LAYOUT ENLARGED DETAIL @ INTERSECTION OF R44 AND ACCESS ROAD TO ERF 15713 (SHEET 1 OF 4)

DESIGNED PR TECH (ENG)	GLR 200070105	SCALE	1:500	A1
DRAWN	RA	DATE	2018-02-14	
APPROVED PR TECH (ENG)	GLR 200070105	CONTRACT NO	323	
DRAWING NO.	323-02-02	SHEET	1 OF 4	
<b>PROJECT STATUS</b>				
<input checked="" type="checkbox"/> Concept Drawing <input type="checkbox"/> Approval Drawing <input type="checkbox"/> Tender Drawing <input type="checkbox"/> Construction Drawing <input type="checkbox"/> As-Built Drawing				
REVISION	A	B	C	