
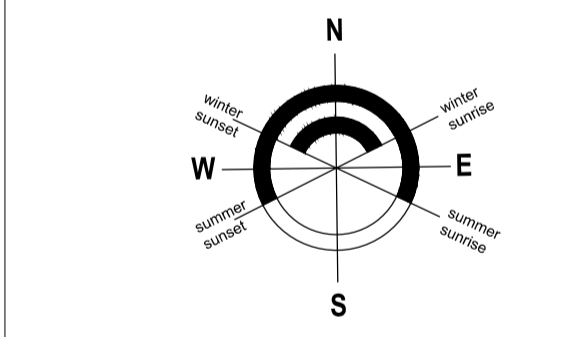


NOTES:

Please refer to Table 1: Tree Survey Information to be read with this drawing

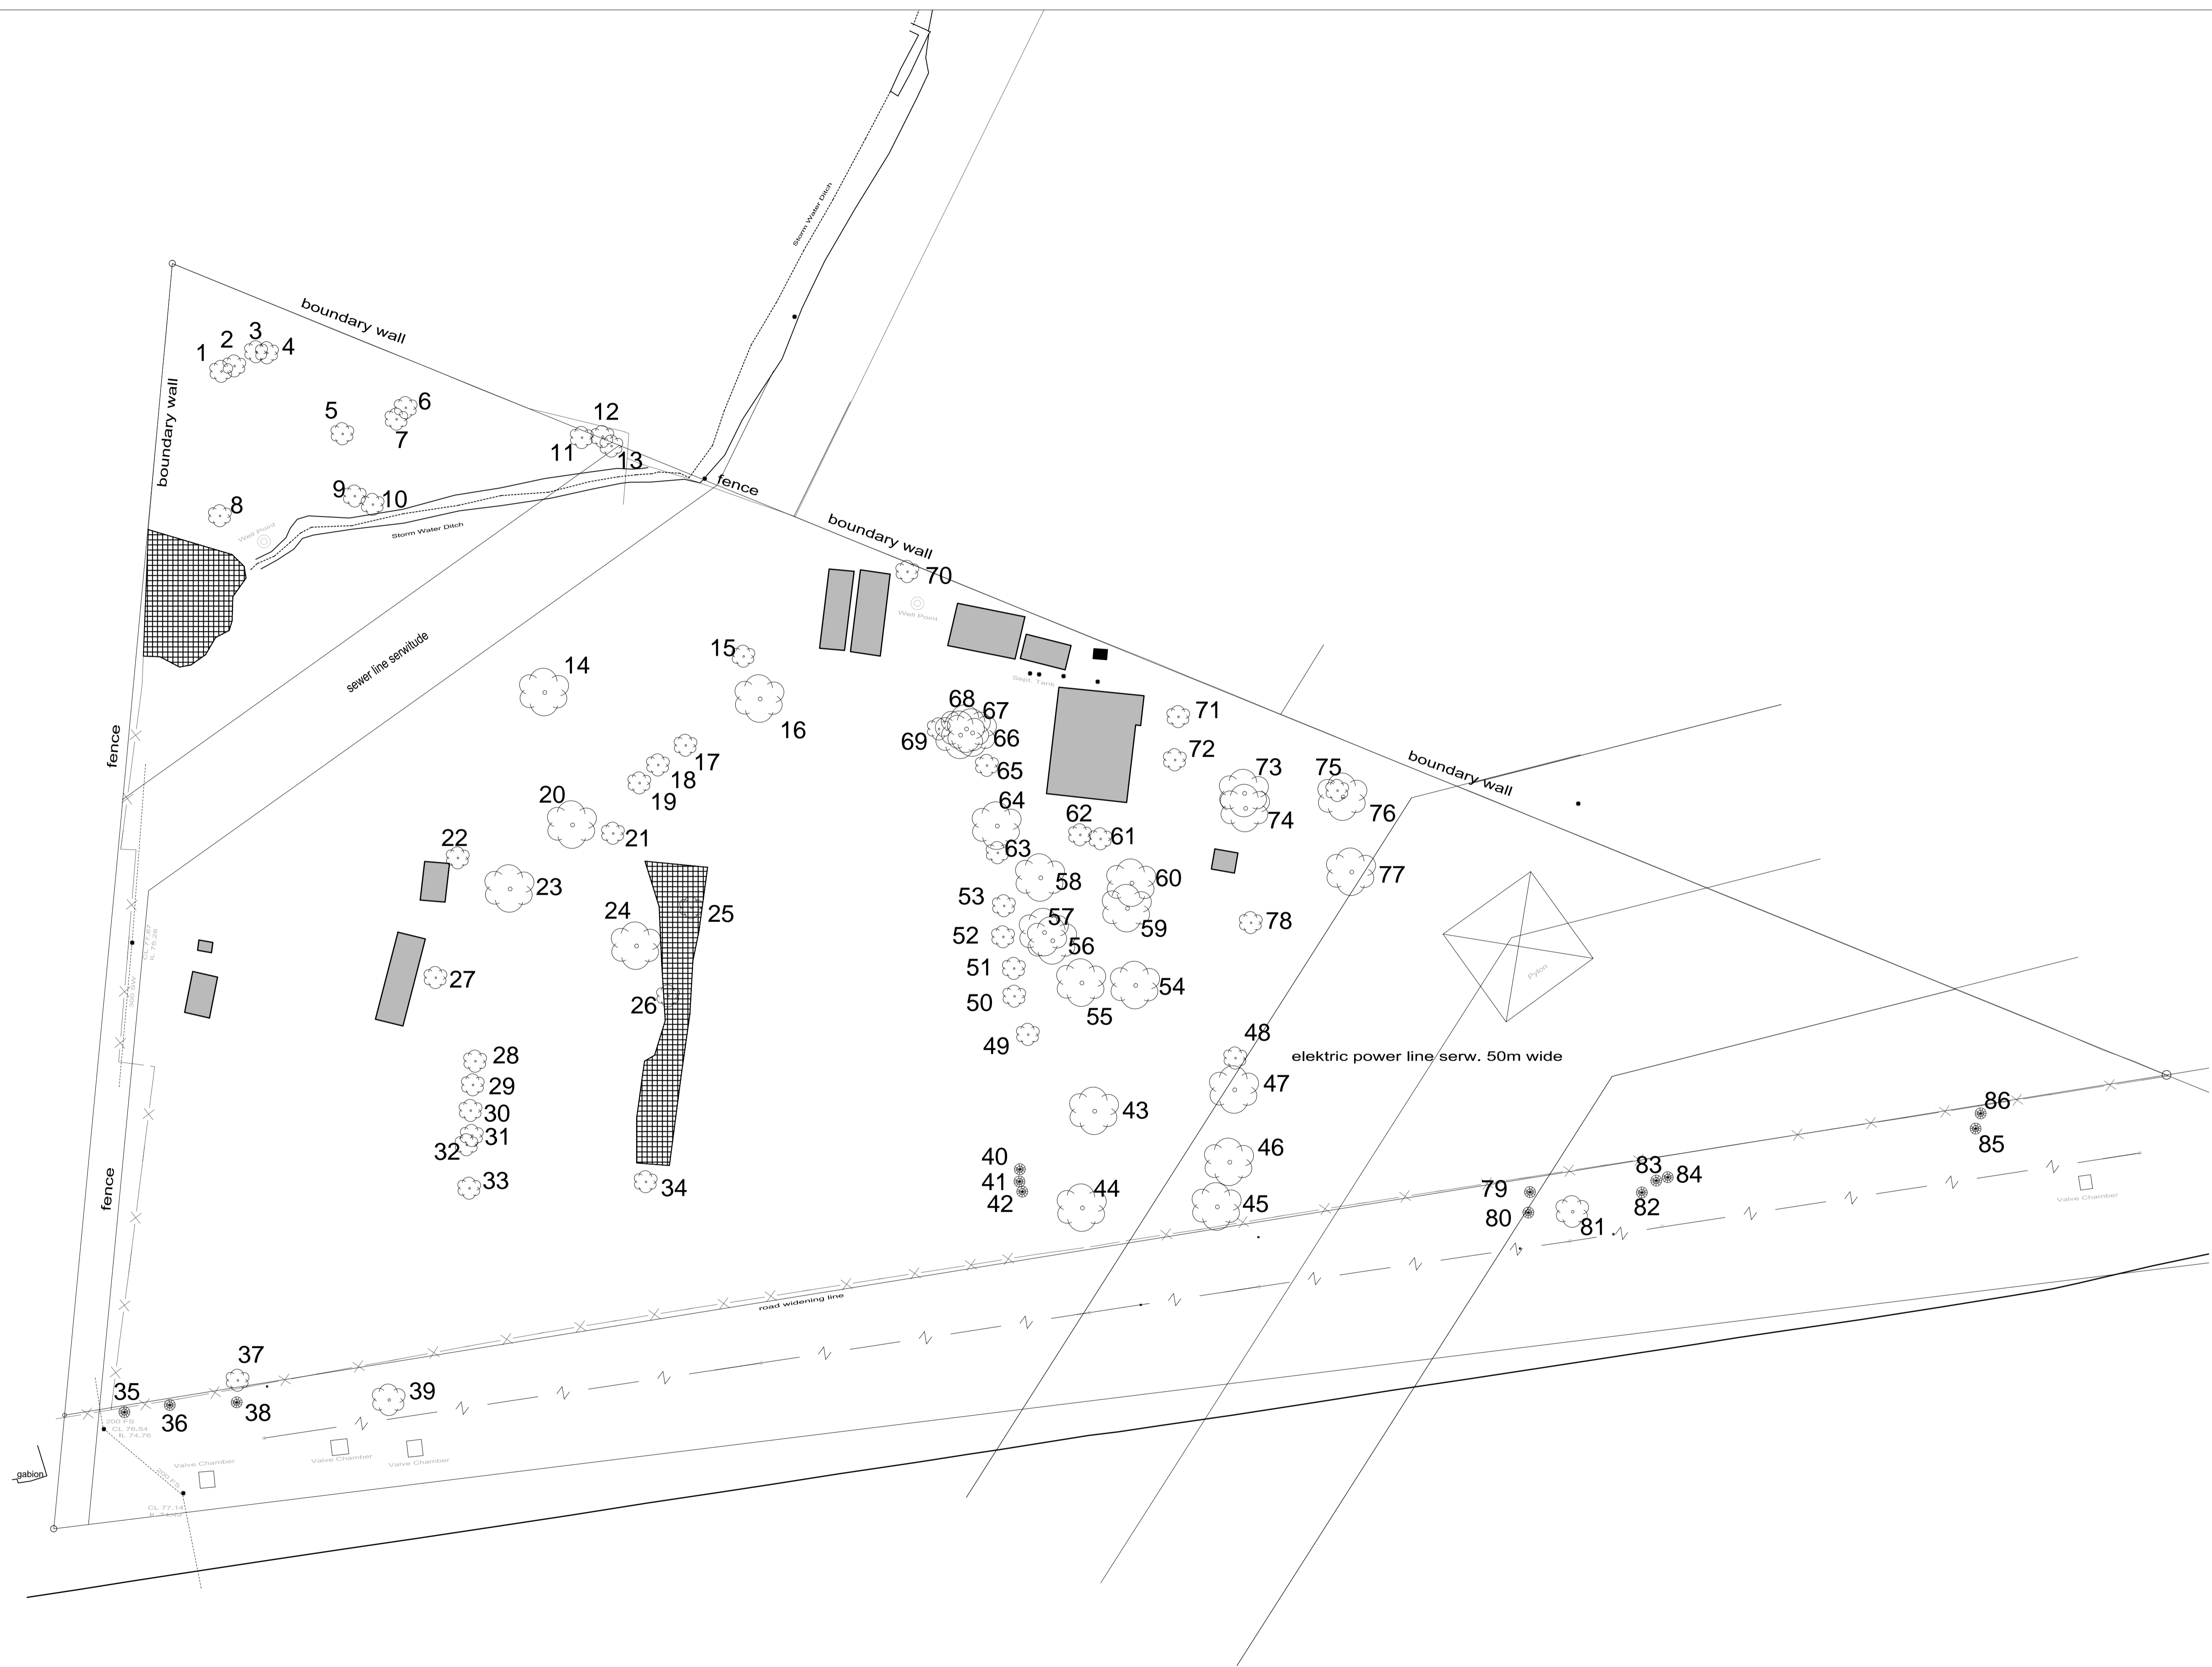

REVISION NOTES	DATE	REV
FOR APPROVAL	2013-06-16	0

**Viridian**  
**VIRIDIAN CONSULTING**  
 LANDSCAPE ARCHITECTS

Tel: (021)858-1582 P.O. Box 2416 rene@viridian.co.za  
 Fax: (086)568-4392 Somerset West, 7129 www.viridian.co.za

CLIENT:

PROJECT TITLE:  
**Farm 222 Portion 15**

DRAWING DESCRIPTION:  
**Tree Survey Reference Plan**

PROJECT CODE:	DRAWING CODE:	LAYOUT NO.:	REVISION:
17398	TMP	001	0

DRAWN: MS CHECKED: RB DATE: 2017-06-08 SCALE: 1:500 @ A1  
 1:1000 @ A3

SIGNATURE: *RBrett*  
 Rene Maria Brett SACLAP 20122

STATUS:  
**FOR APPROVAL**

