



# Building E

# Building C

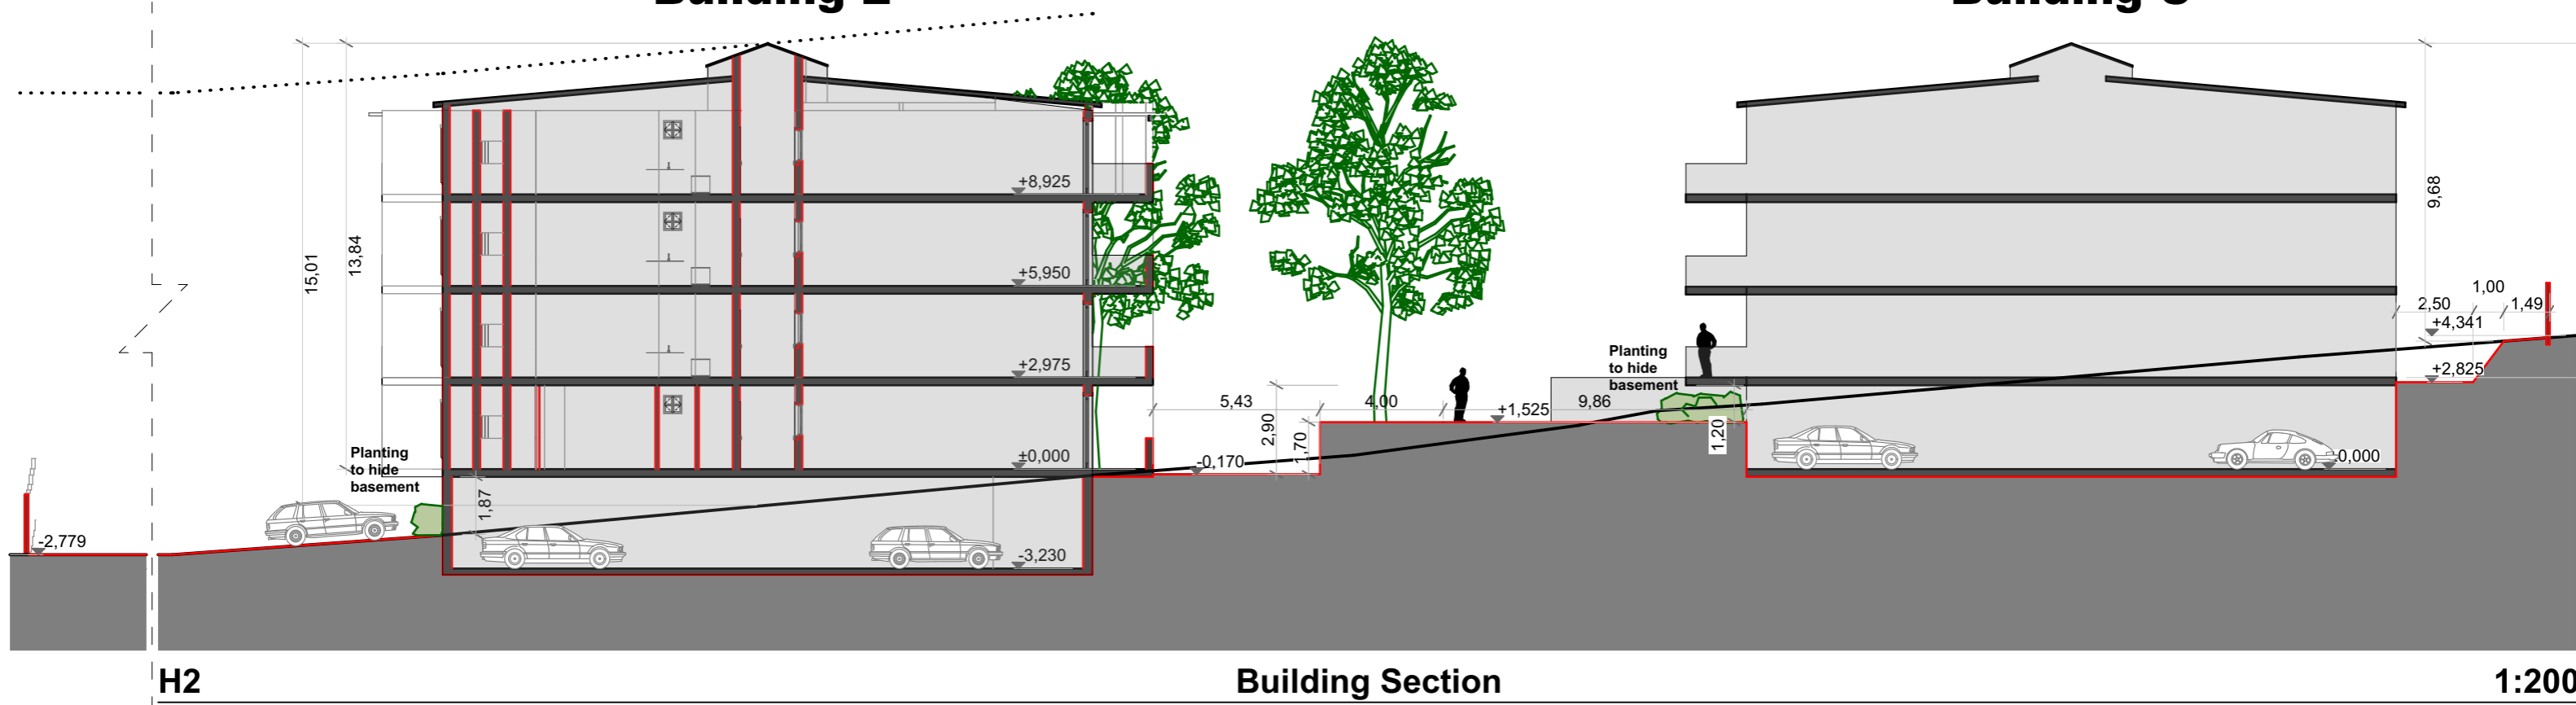

# Building E

# Building C

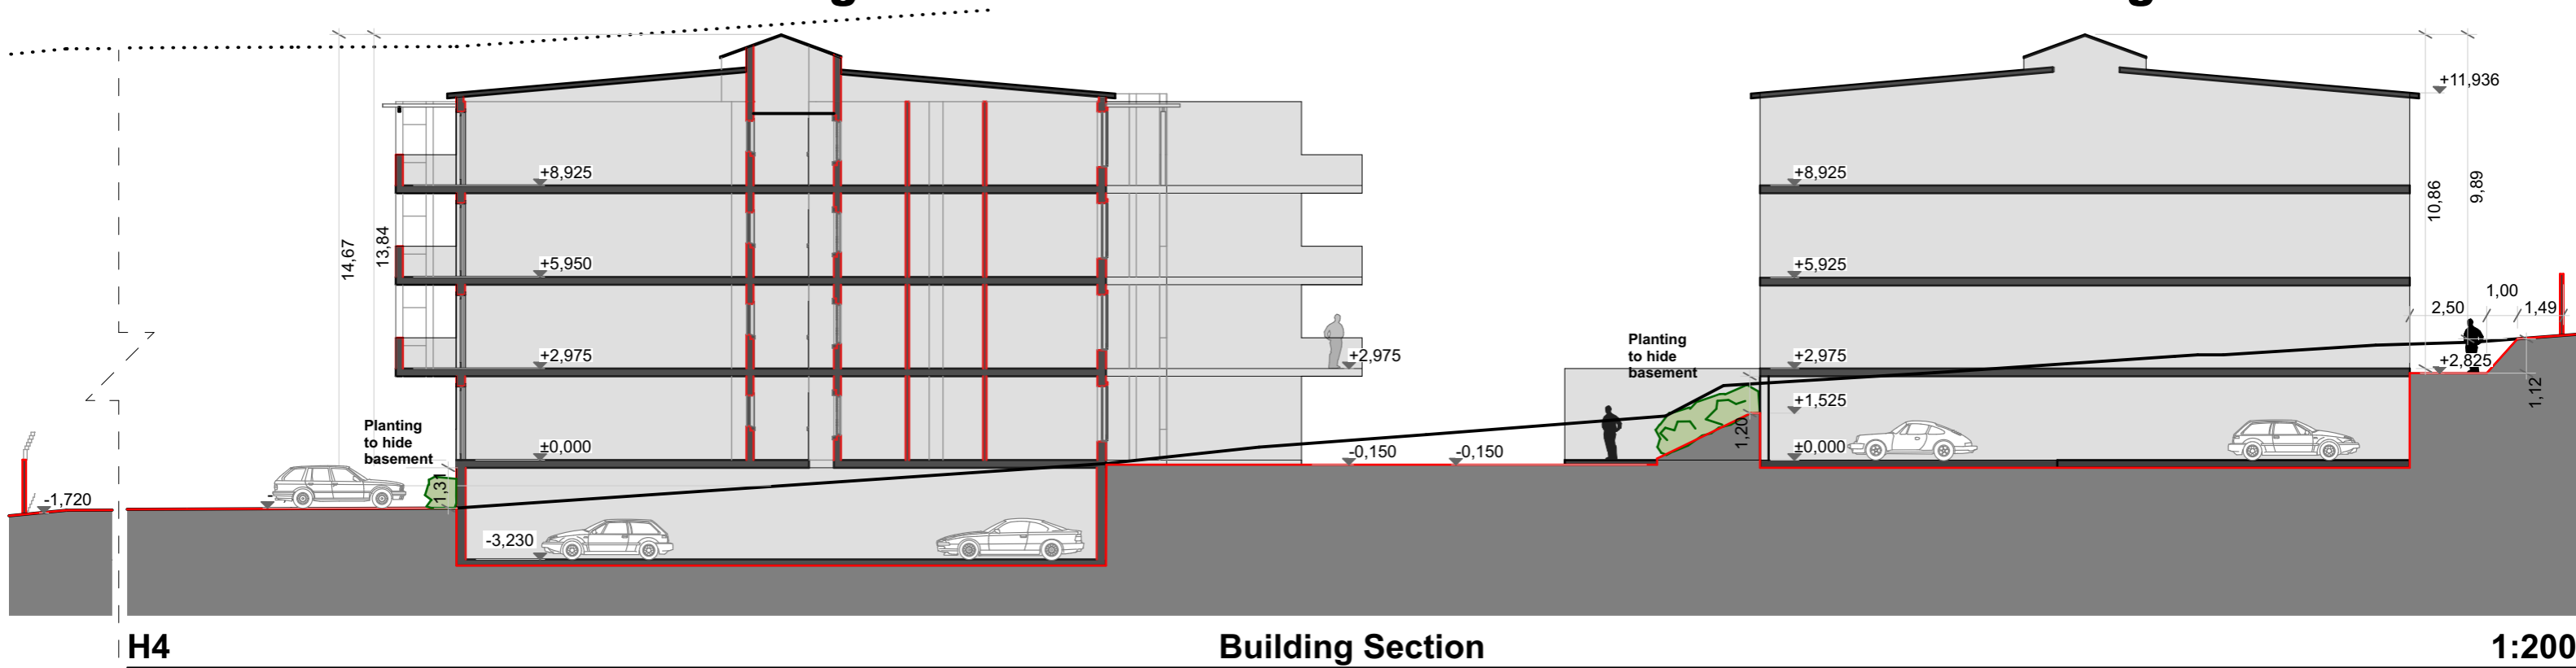

**Site Sections 1:1000 @ A3**  
**Drawing no. MPLAN 08 Rev J**

**Durbanville Gardens**  
**ASSISTED LIVING DEVELOPMENT PROPOSAL**  
 Note: final layout may differ from shown

Block 2A, Tyger Terraces 2 T: +27 (0)21 948 1877  
 DJ Wood Way, Bellville F: +27 (0)21 948 3455  
 PO Box 499 E: info@avna.co.za  
 Bellville, 7535  
 SOUTH AFRICA W: www.avna.co.za

