


Pipe design data.

Reference	Y	X	IL	DEPTH
148	15543.397	3800925.758	37.831	1.200
149	15509.939	3800831.806	36.652	1.543
150	15479.058	3800835.876	35.838	1.300
151	15437.525	3800838.150	35.036	1.200
152	15388.685	3800841.688	32.856	1.239
153	15340.424	3800845.289	30.506	1.400
154	15321.886	3800844.599	29.593	1.400
155	15298.216	3800845.212	28.738	1.200
156	15271.021	3800846.821	27.608	1.200
157	15237.285	3800848.451	26.769	1.200
158	15209.094	3800849.775	26.285	1.200
159	15186.444	3800849.382	26.107	1.238
160	15168.471	3800851.203	25.966	1.278
161	15147.380	3800852.899	25.800	1.263
162	15131.348	3800853.978	25.674	1.254
163	15097.226	3800857.998	25.404	1.313
164	15073.644	3800861.381	25.217	1.288
165	15048.150	3800865.254	25.015	1.431
166	15035.968	3800868.278	24.916	1.320
167	15008.422	3800875.355	24.693	1.235
168	14987.009	3800878.297	24.601	1.271
169	14982.301	3800882.690	24.490	1.187
170	14971.319	3800885.984	24.390	1.239
171	14959.160	3800890.024	24.290	1.206
172	14950.581	3800892.868	24.219	1.200
173	14932.257	3800899.854	23.888	1.200

NOTAS-NOTES

LEGEND

EXISTING	NEW	DESCRIPTION
---	---	WATER PIPELINE
---	---	200mm DIA PN12.5 PE100 HDPE
---	---	110mm DIA PN12.5 PE100 HDPE
---	---	32mm DIA PN12.5 PE100 HDPE
---	---	ERF CONNECTION AS PER DETAIL
→	→	CONNECT TO EXISTING
⊗	⊗	SCOUR VALVE
⊕	⊕	AIR VALVE
⊘	⊘	BEND
⊗	⊗	VALVE
⊕	⊕	END CAP
⊗	⊗	SDR 13 HDPE SADDLE
⊗	⊗	HYDRANT
+	+	POLE
⊕	⊕	STREET LIGHT
---	---	STORMWATER PIPELINE
⊗	⊗	WATER METER
⊗	⊗	COVER LEVEL
⊗	⊗	INVERT LEVEL
⊗	⊗	DEPTH
⊗	⊗	STORMWATER
---	---	FENCES
---	---	WALLS
⊗	⊗	TREES

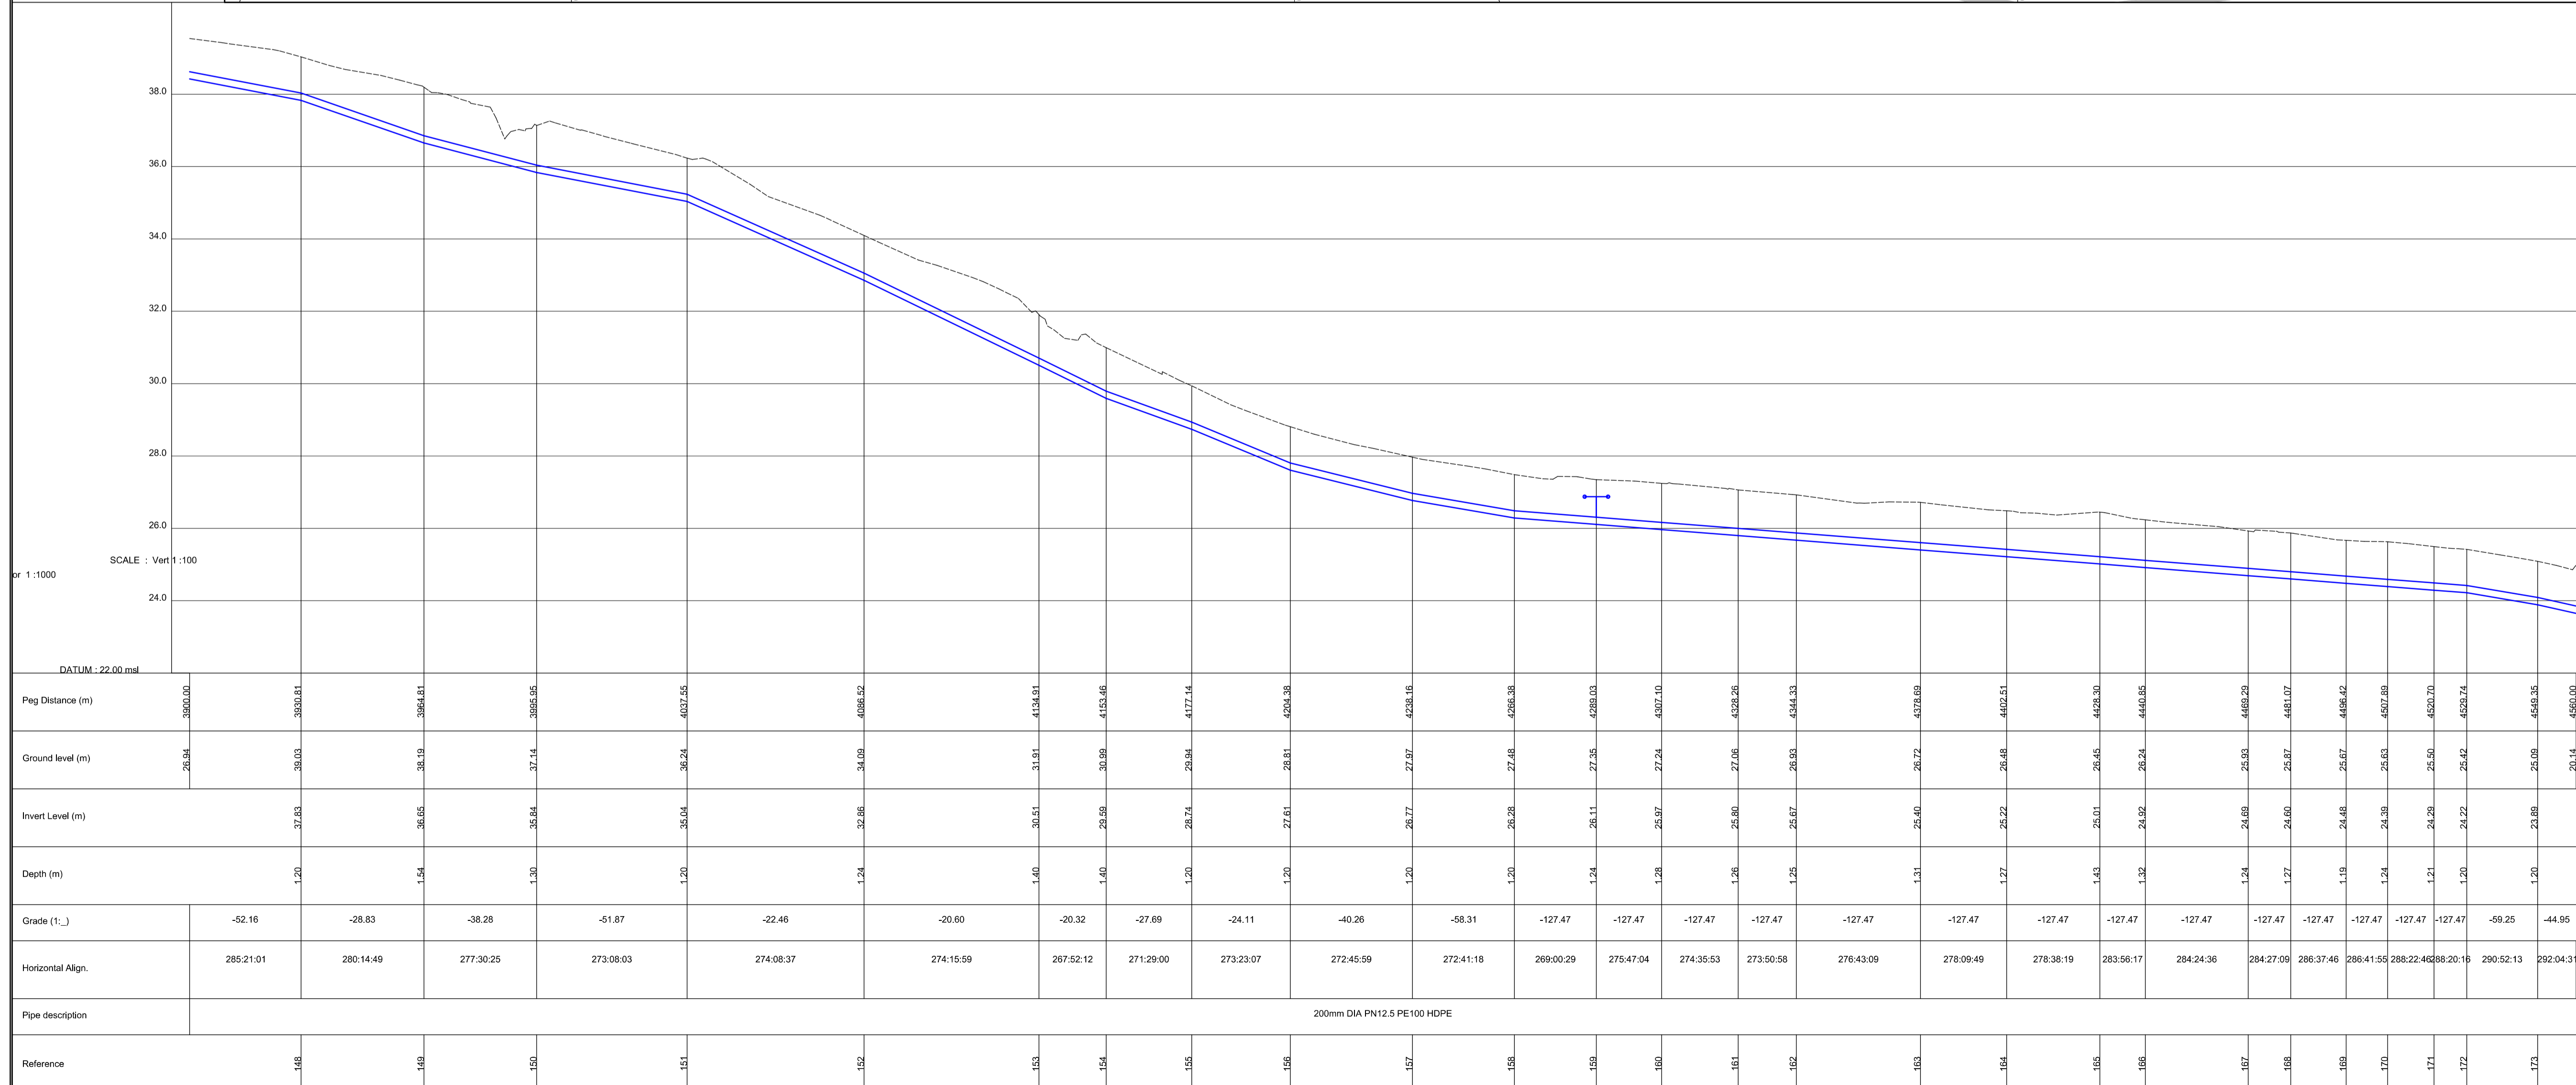

Prof. Reg. No.

Date

Raadgewende Ingenieur-Consulting Engineer

Datum-Date:

Klient-Client

OVERSTRAND

Projek-Project

ROOI ELS TO PRINGLE BAY BULK WATER SUPPLY PIPELINE

Titel-Title

LAYOUT AND LONGITUDINAL SECTION: SHEET 7

Skaal-Scale

AS SHOWN

Datum-Date

FEBRUARY 2020

Tek. Nr.-Drw. No.

UDS 316/7

Wysig. Nr. Rev. No.

afrcia

HEAD OFFICE: SUITE 5 GARDNER WILLIAMS AVENUE SOMERSET WEST TEL: 021 851 7188